


2062 SQ FT

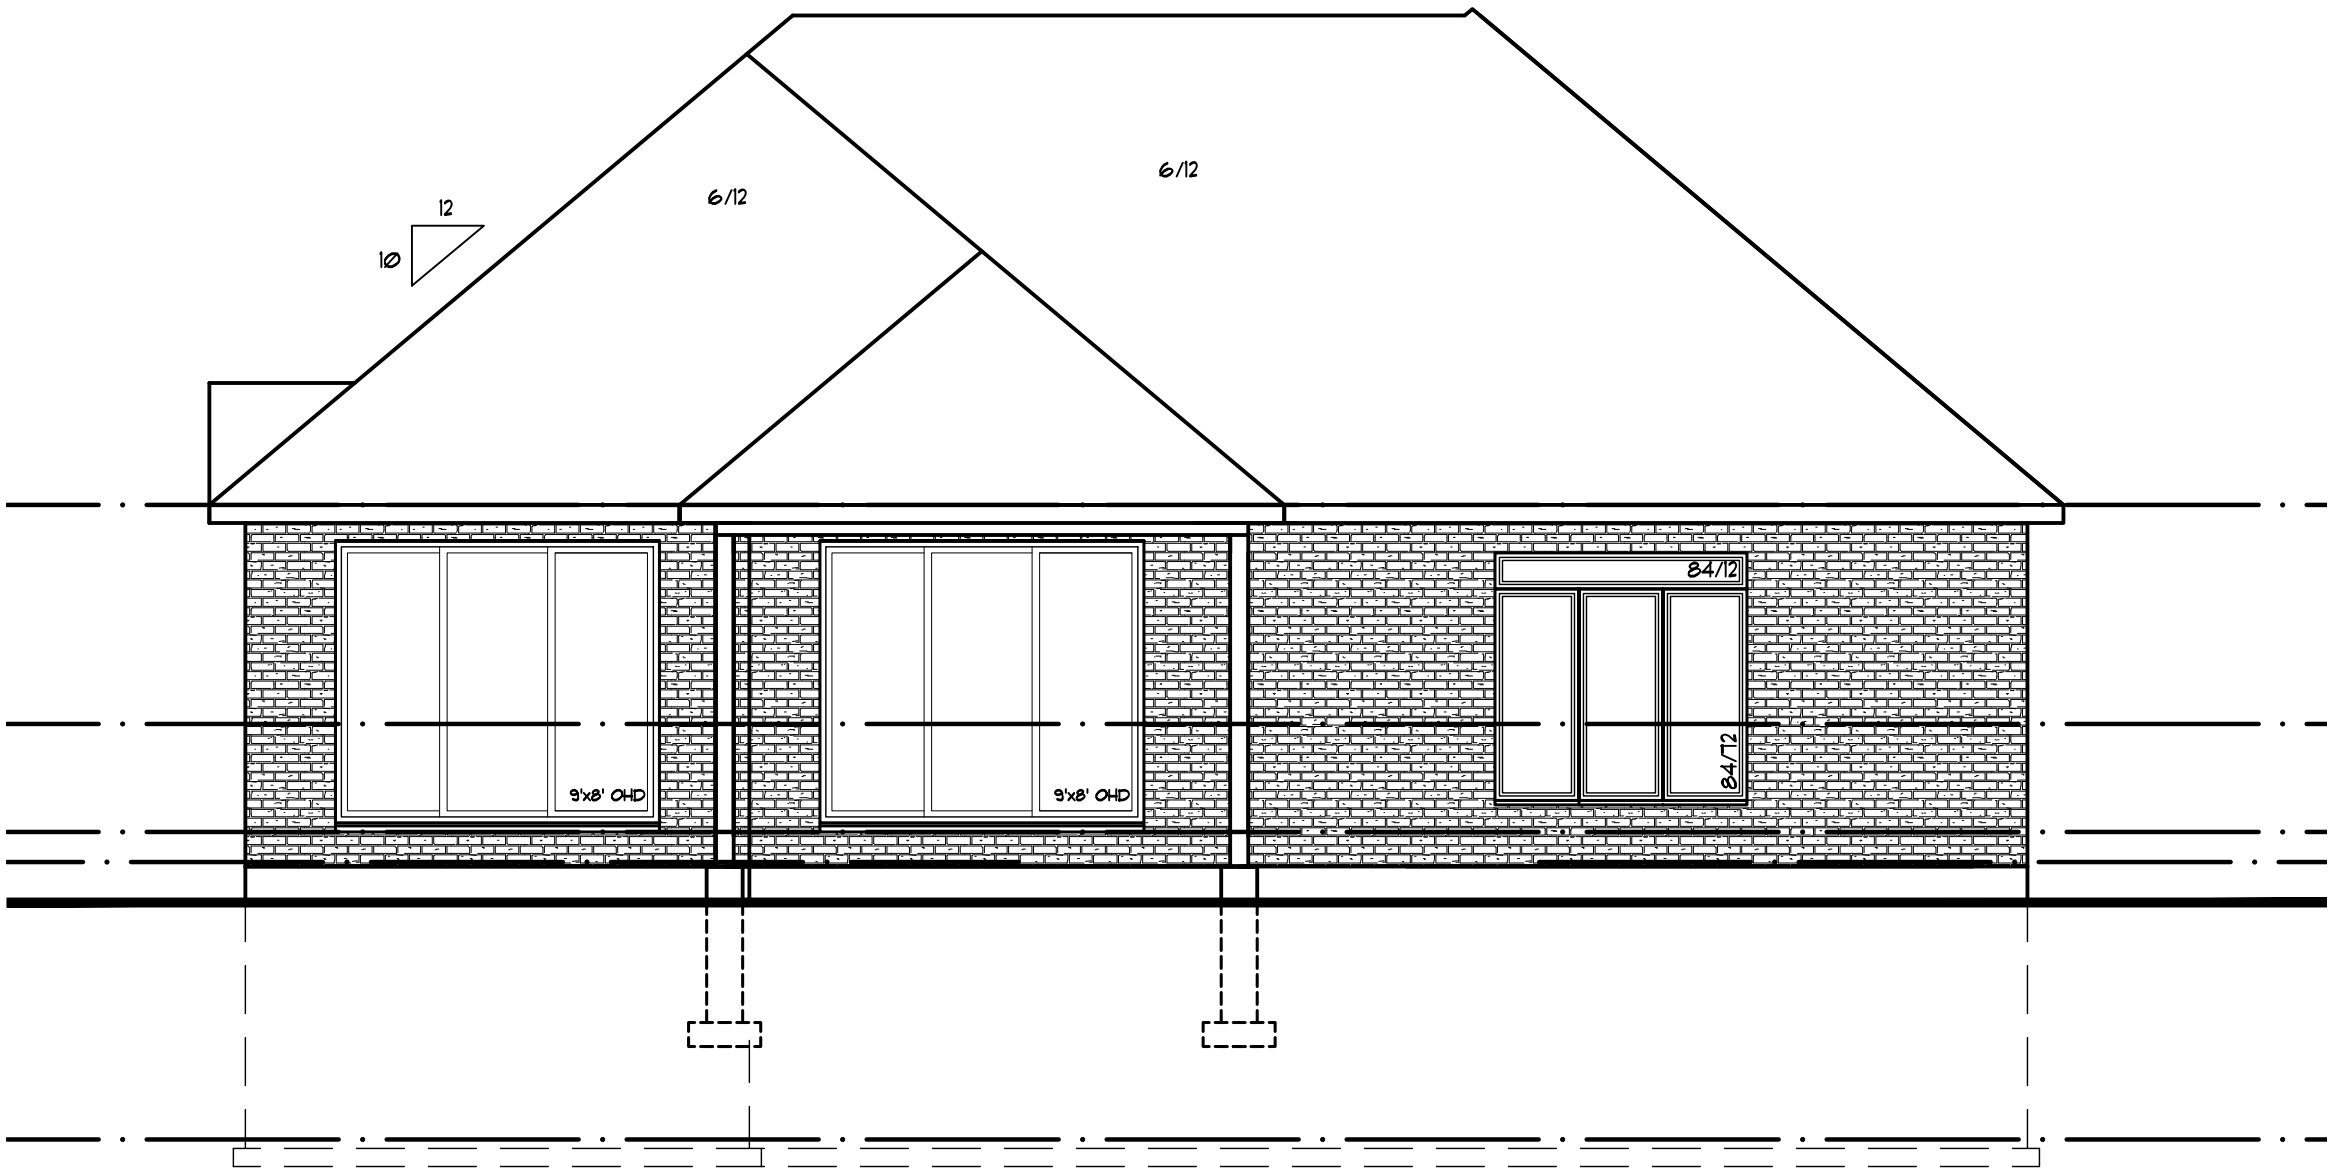

FRONT ELEVATION



REAR ELEVATION

IT IS THE RESPONSIBILITY OF THE CONTRACTOR, OWNER AND TRADES TO BE FAMILIAR WITH THE PROJECT AS A WHOLE. ALL DISCREPANCIES AND DIMENSIONAL ERRORS ON THE PLANS SHALL BE REPORTED TO THE DESIGNER PRIOR TO COMMENCING ANY WORK.
DO NOT SCALE DRAWING

DATE	REVISION
------	----------



PROJECT:

4670
MARION STREET
DORCHESTER ON.

DRAWING:
ELEVATIONS
SECTIONS

DATE:
23 12 11

PROJECT No.	SCALE:
20-073	3/16"=1'-0"

DRAWING No. **A1**

IT IS THE RESPONSIBILITY OF THE CONTRACTOR, OWNER AND TRADES TO BE FAMILIAR WITH THE PROJECT AS A WHOLE. ALL DISCREPANCIES AND DIMENSIONAL ERRORS ON THE PLANS SHALL BE REPORTED TO THE DESIGNER PRIOR TO COMMENCING ANY WORK.
DO NOT SCALE DRAWING

DATE	REVISION



JEFF C. WILSON
ARCHITECT
29705 / 14070

PROJECT:

4670
MARION STREET
DORCHESTER ON.

DRAWING:

MAIN FLOOR

DATE:

23 12 11

PROJECT NO.


23-129

SCALE:

3/16"=1'-0"

DRAWING No.

A3

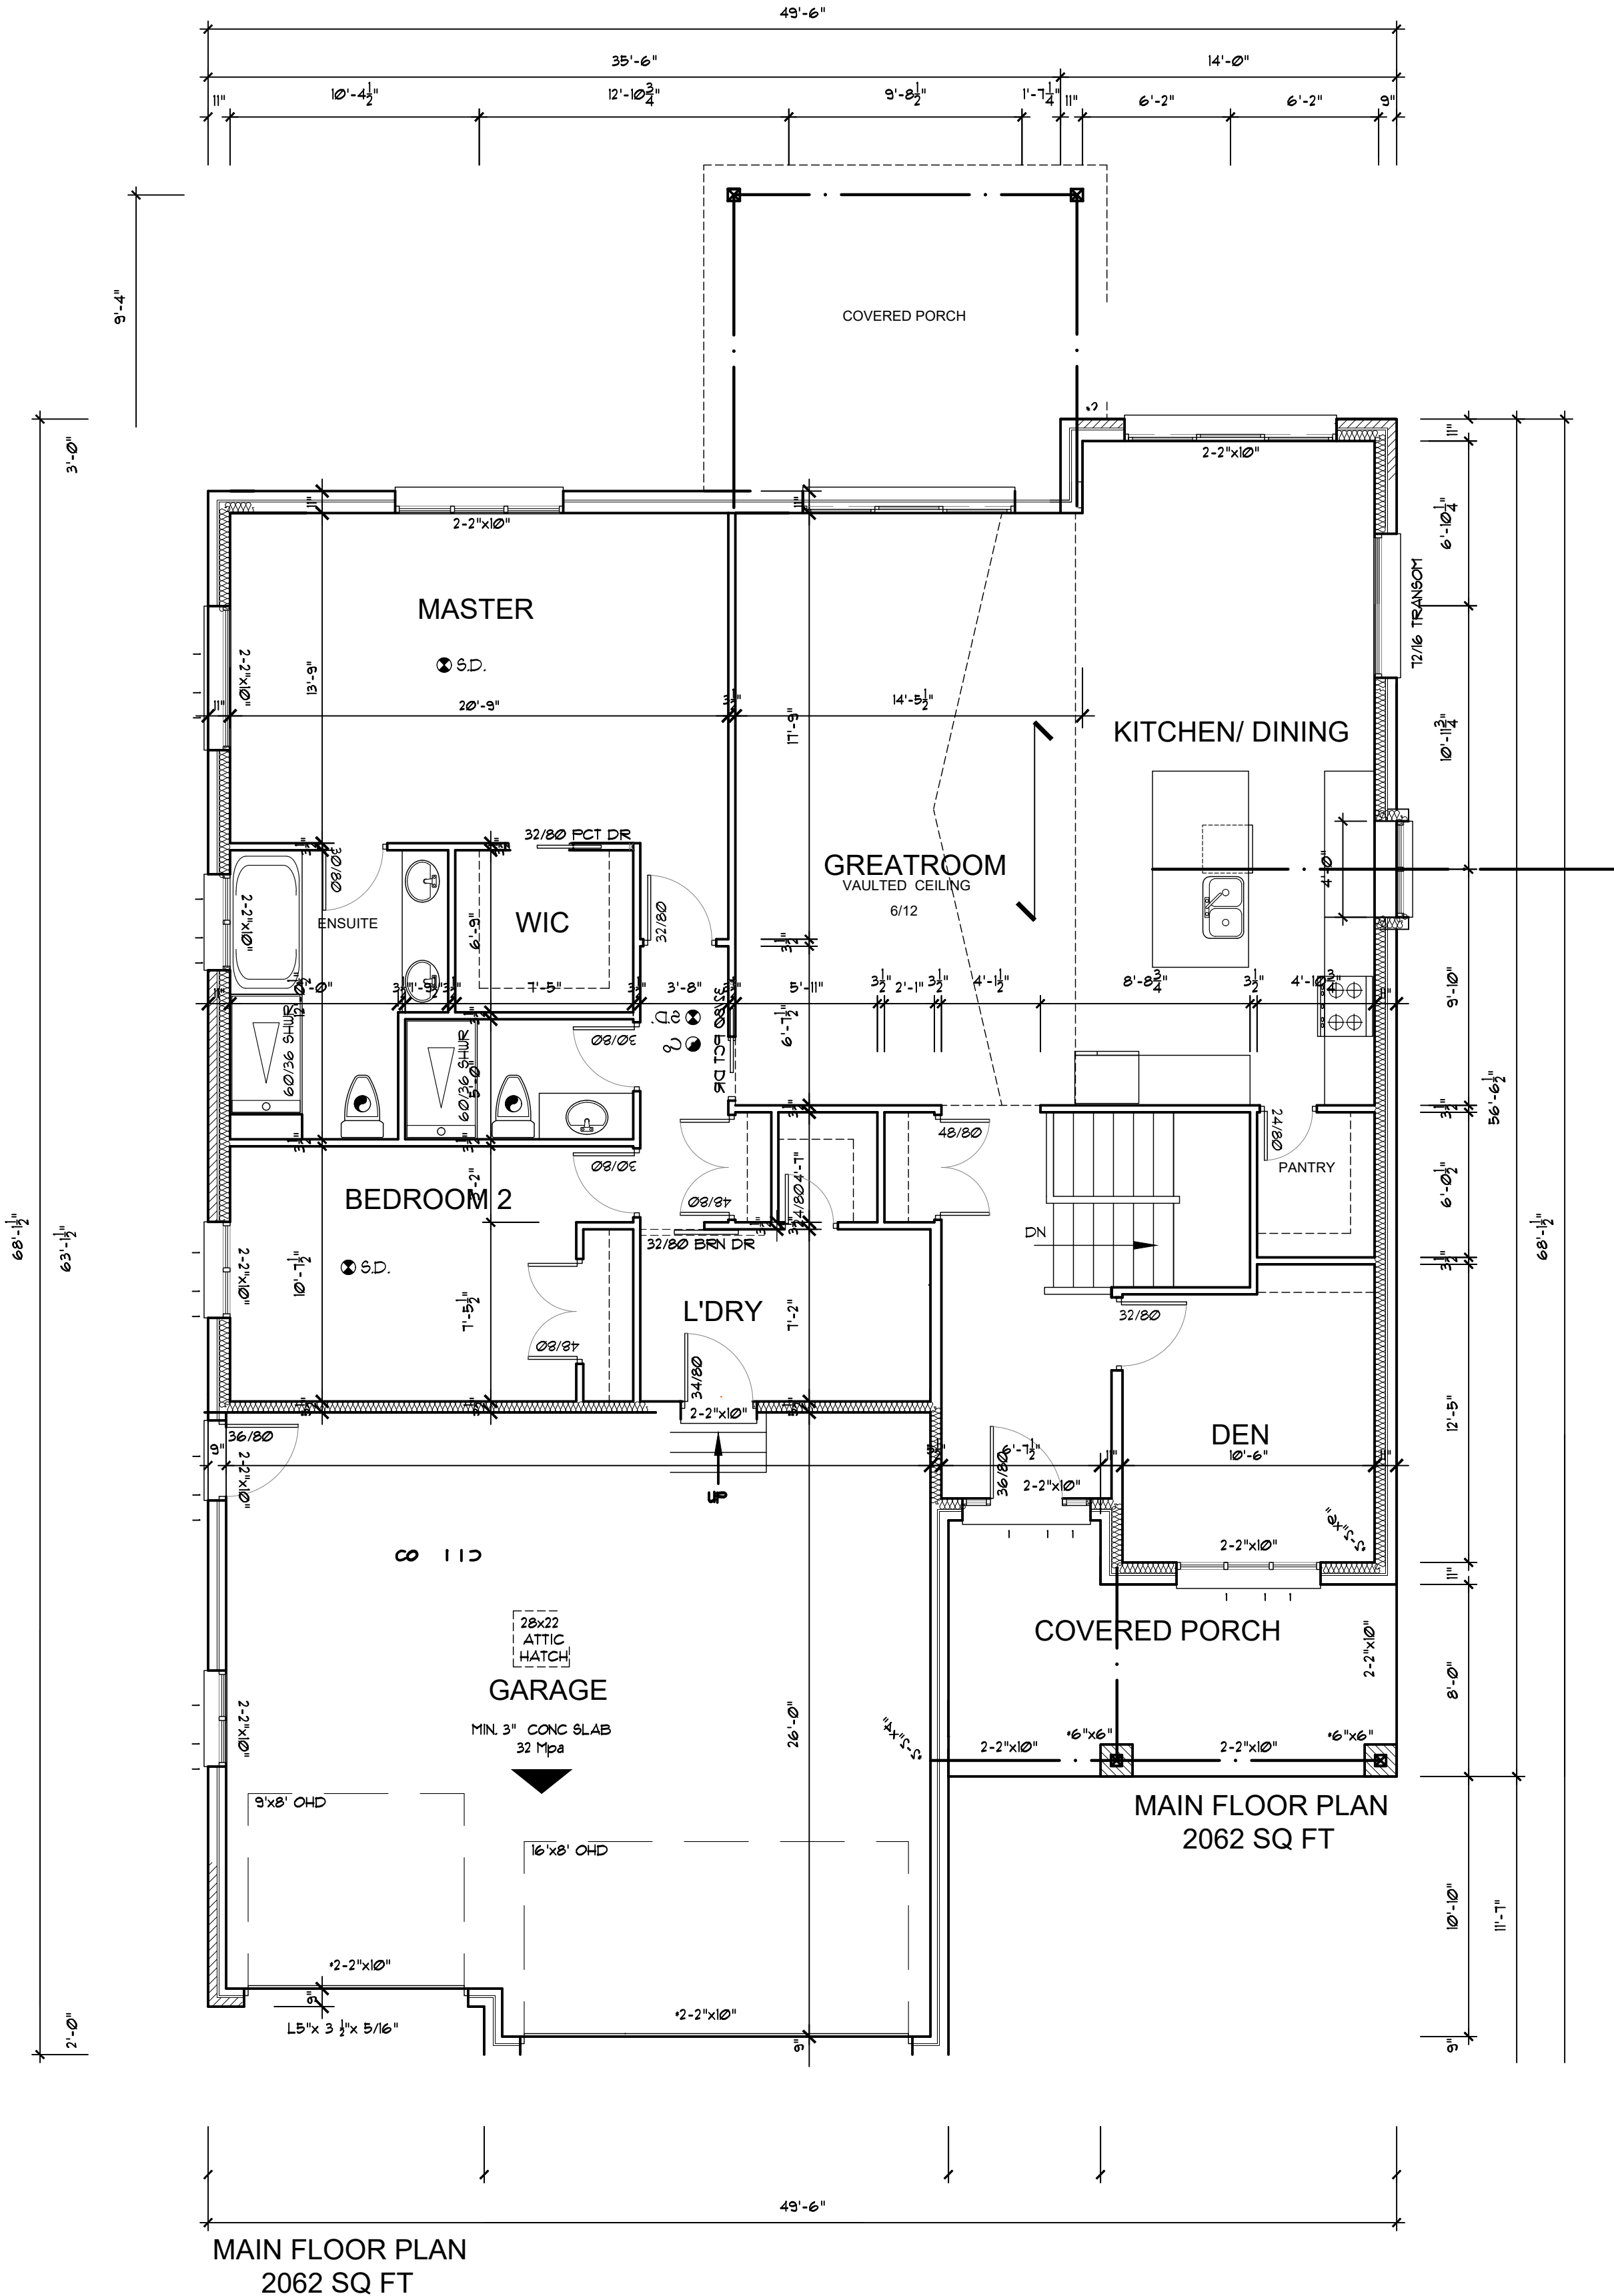

DO NOT SCALE DRAWING

DATE	REVISION
------	----------



BC

4670
MARION STREET
DORCHESTER ON.

FOUNDATION PLAN

23 12 11

23-129

3/16"-1'-0"

A4

