


Covered Porch is an option

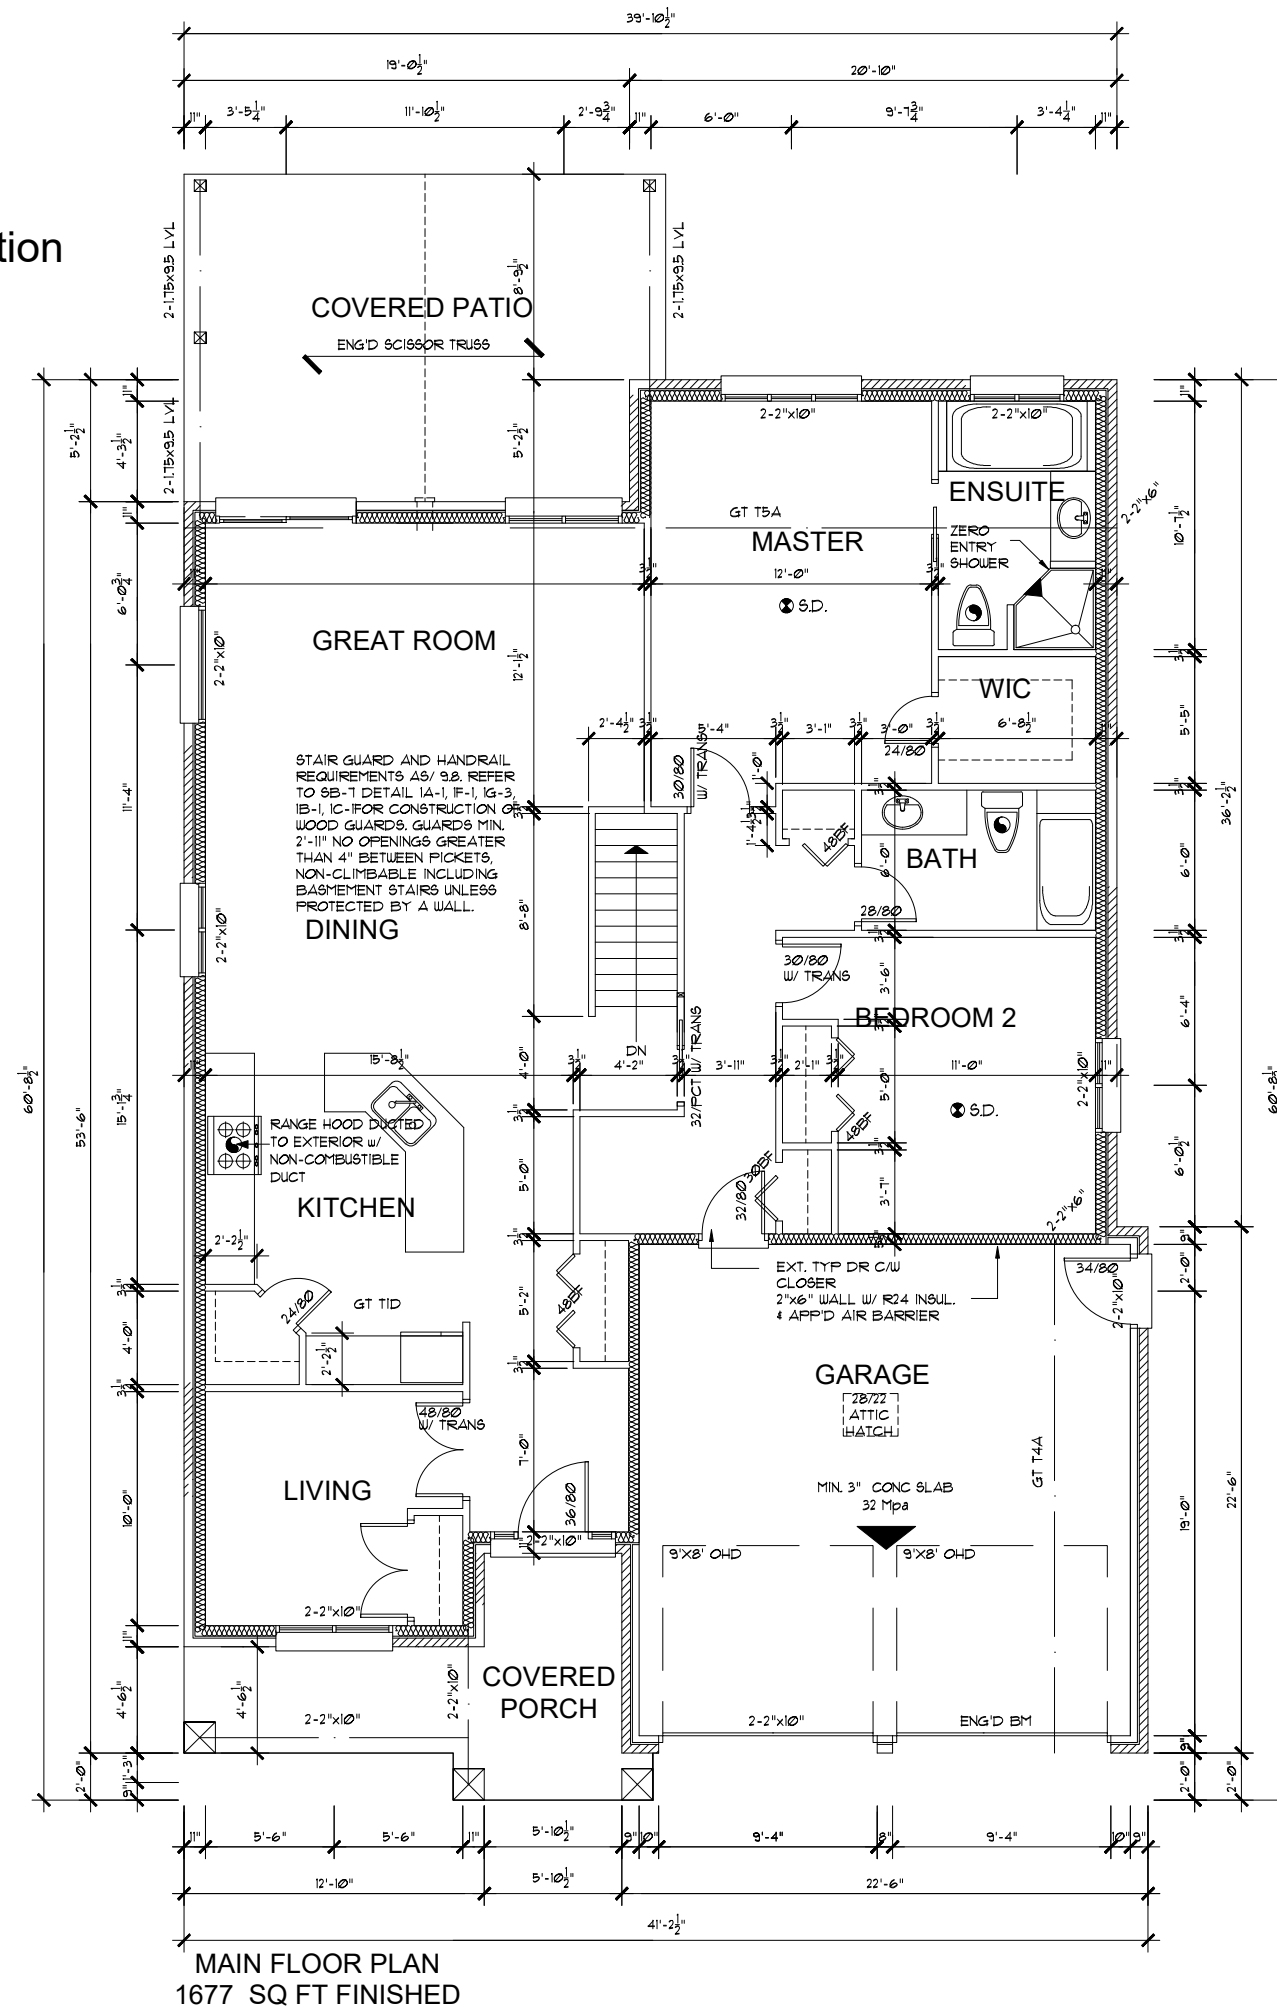

IT IS THE RESPONSIBILITY OF THE CONTRACTOR, OWNER AND TRADES TO BE FAMILIAR WITH THE PROJECT AS A WHOLE. ALL DISCREPANCIES AND DIMENSIONAL ERRORS ON THE PLANS SHALL BE REPORTED TO THE DESIGNER PRIOR TO COMMENCING ANY WORK.

DO NOT SCALE DRAWING

[illegible]

DATE	REVISION
------	----------



PROJECT:

DRAWING:

MAIN FLOOR PLAN

DATE: _____

JANUARY 20 2017

PROJECT No.	SCALE:
-------------	--------

17-111	
--------	--

DRAWING No.	AC
-------------	----

A3