


IT IS THE RESPONSIBILITY OF THE CONTRACTOR, OWNER AND TRADES TO BE FAMILIAR WITH THE PROJECT AS A WHOLE. ALL DISCREPANCIES AND DIMENSIONAL ERRORS ON THE PLANS SHALL BE REPORTED TO THE DESIGNER PRIOR TO COMMENCING ANY WORK.

DO NOT SCALE DRAWING

DATE	REVISION

I REVIEW AND TAKE RESPONSIBILITY FOR THE DESIGN: SFD, ARCHITECTURAL & STRUCTURAL WITHIN O.B.C. PART 9. STRUCTURAL, MECHANICAL, GRADING & SOILS BY OTHERS.

JEFF WILSON BCIN: 14070

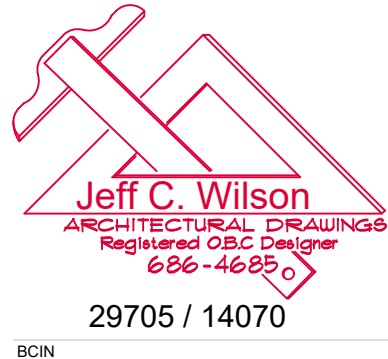

PROJECT:


LOT 3 PH3
FOXBOROUGH PLACE
THORNDALE ONT.

DRAWING:
ELEVATIONS

DATE:
23 05 04


PROJECT No. 23-116	SCALE: 3/16"=1'-0"
-----------------------	-----------------------

DRAWING No. **A1**

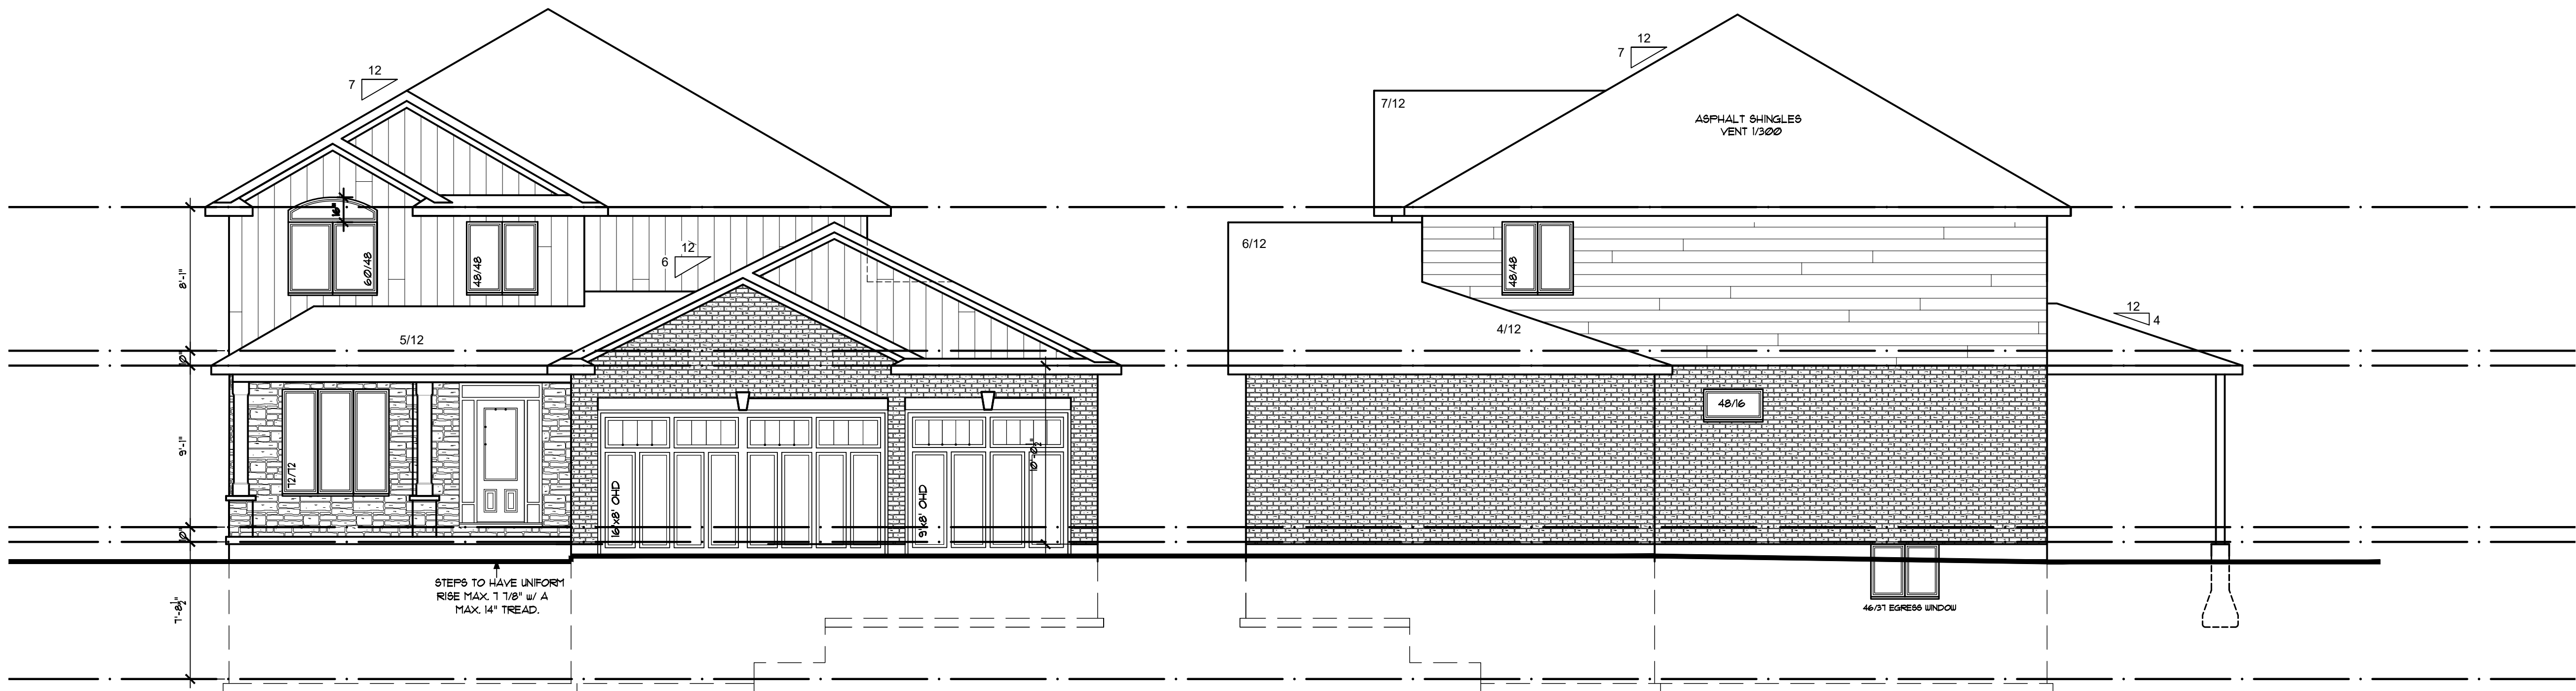

FRONT ELEVATION

RIGHT ELEVATION

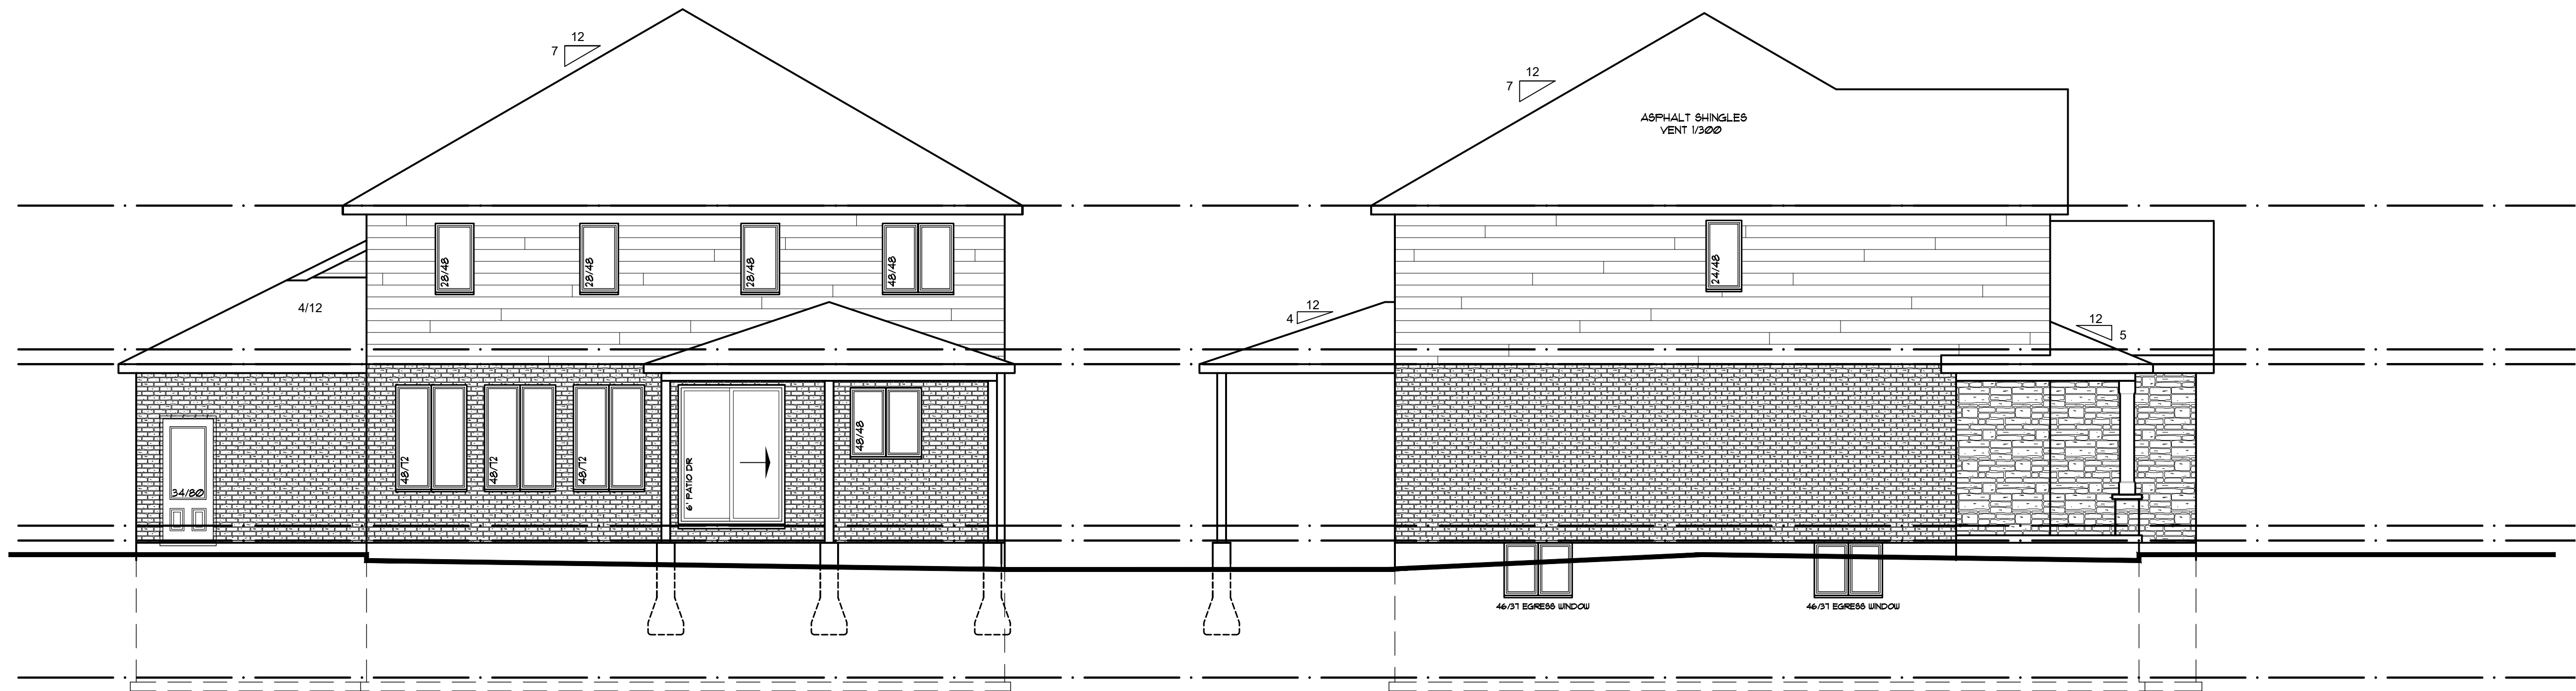

FRONT ELEVATION

FRONT ELEVATION

