




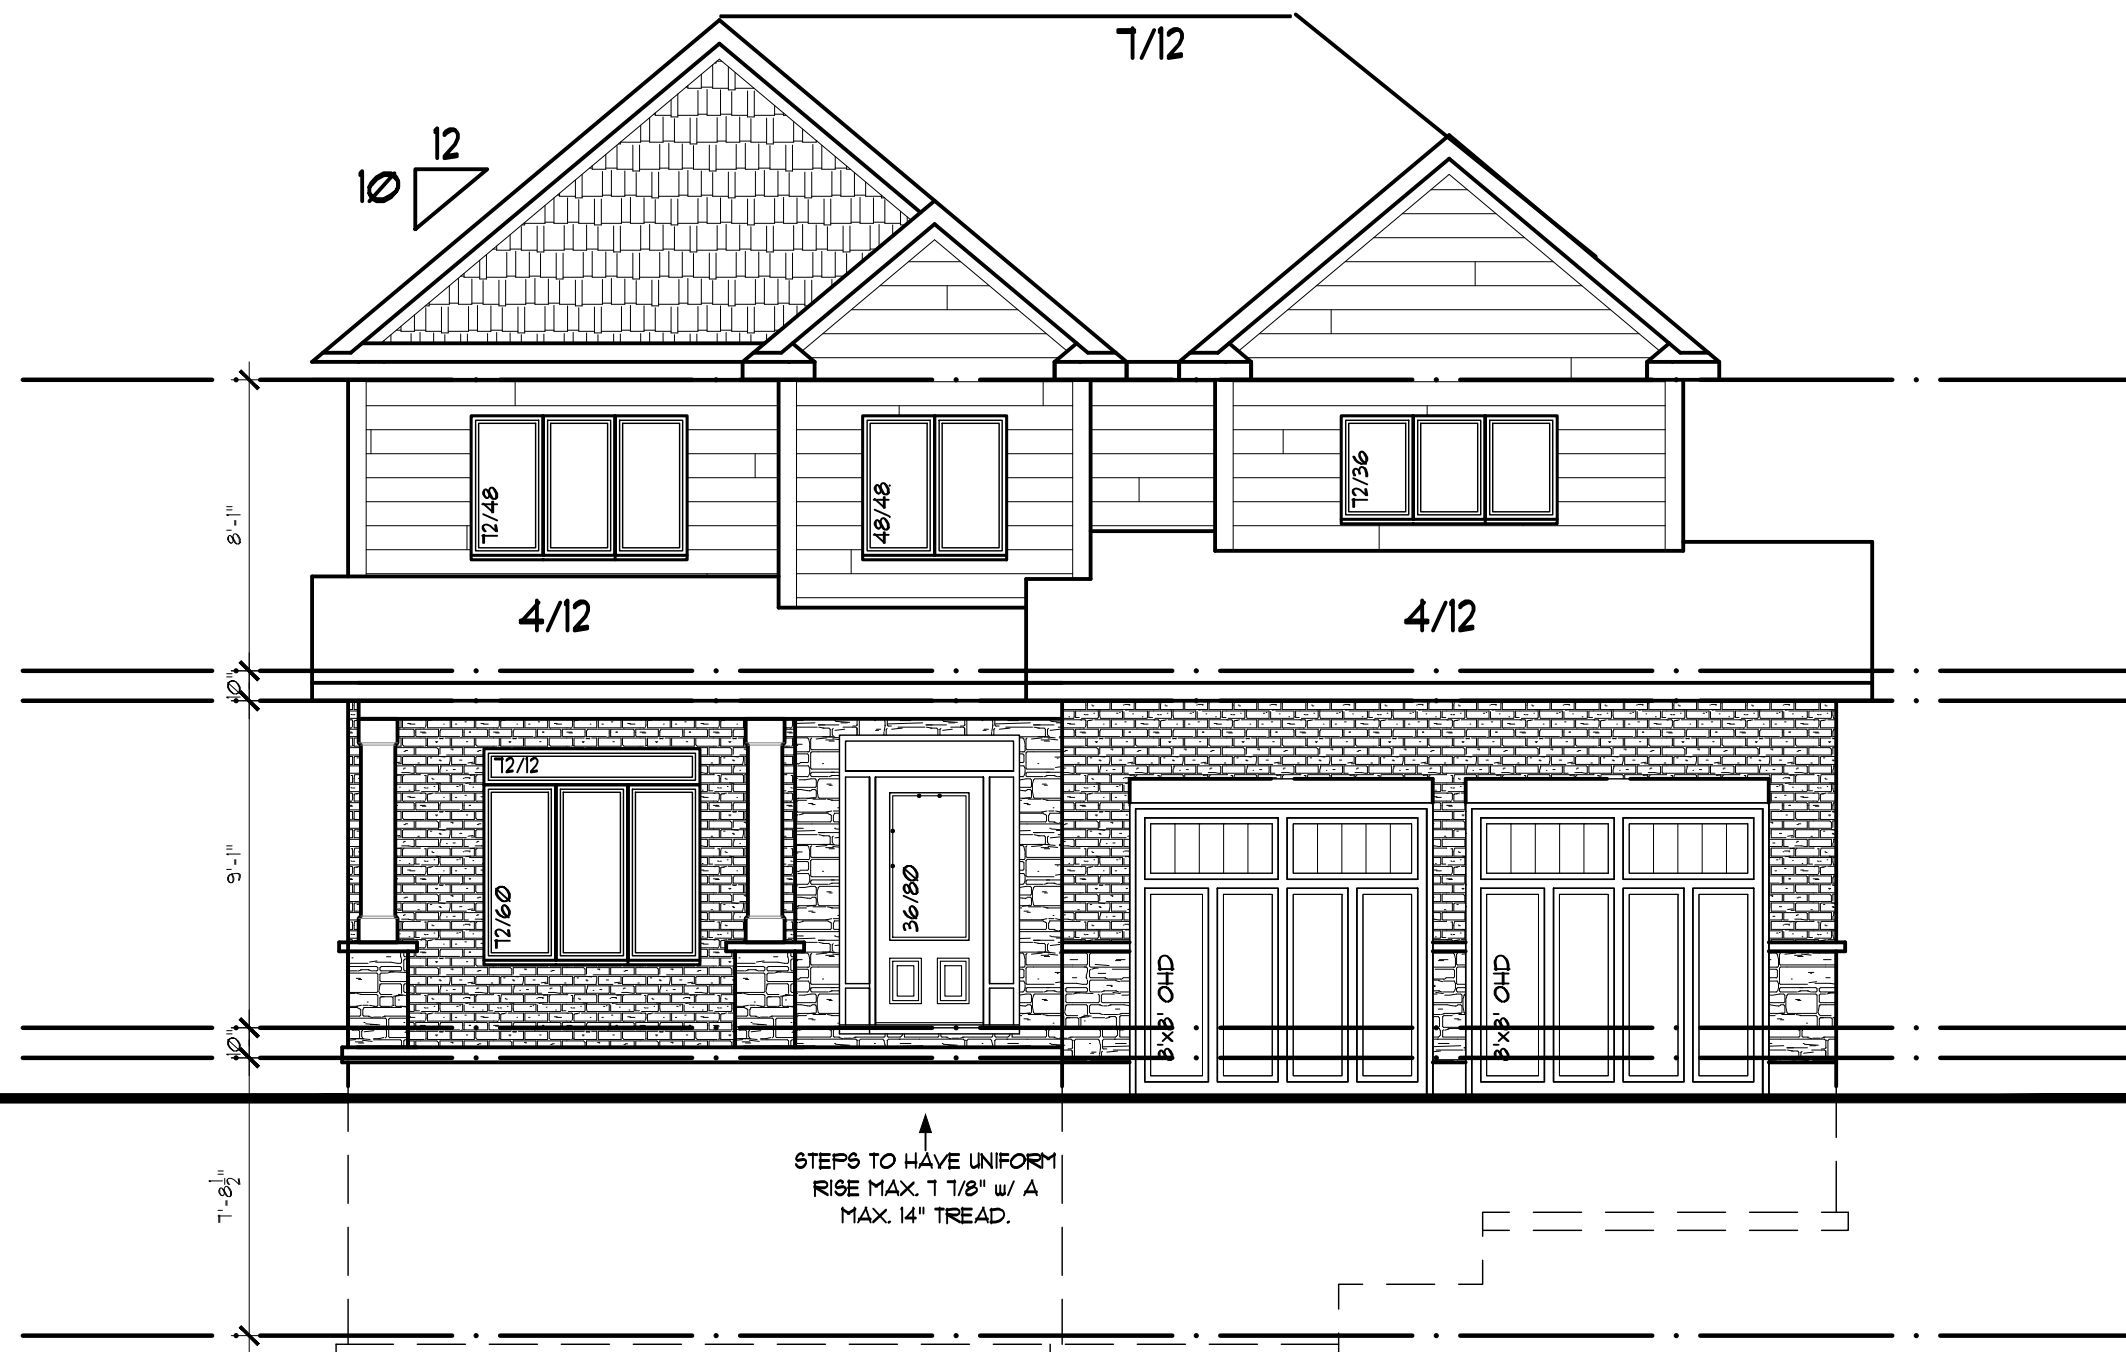

FRONT ELEVATION

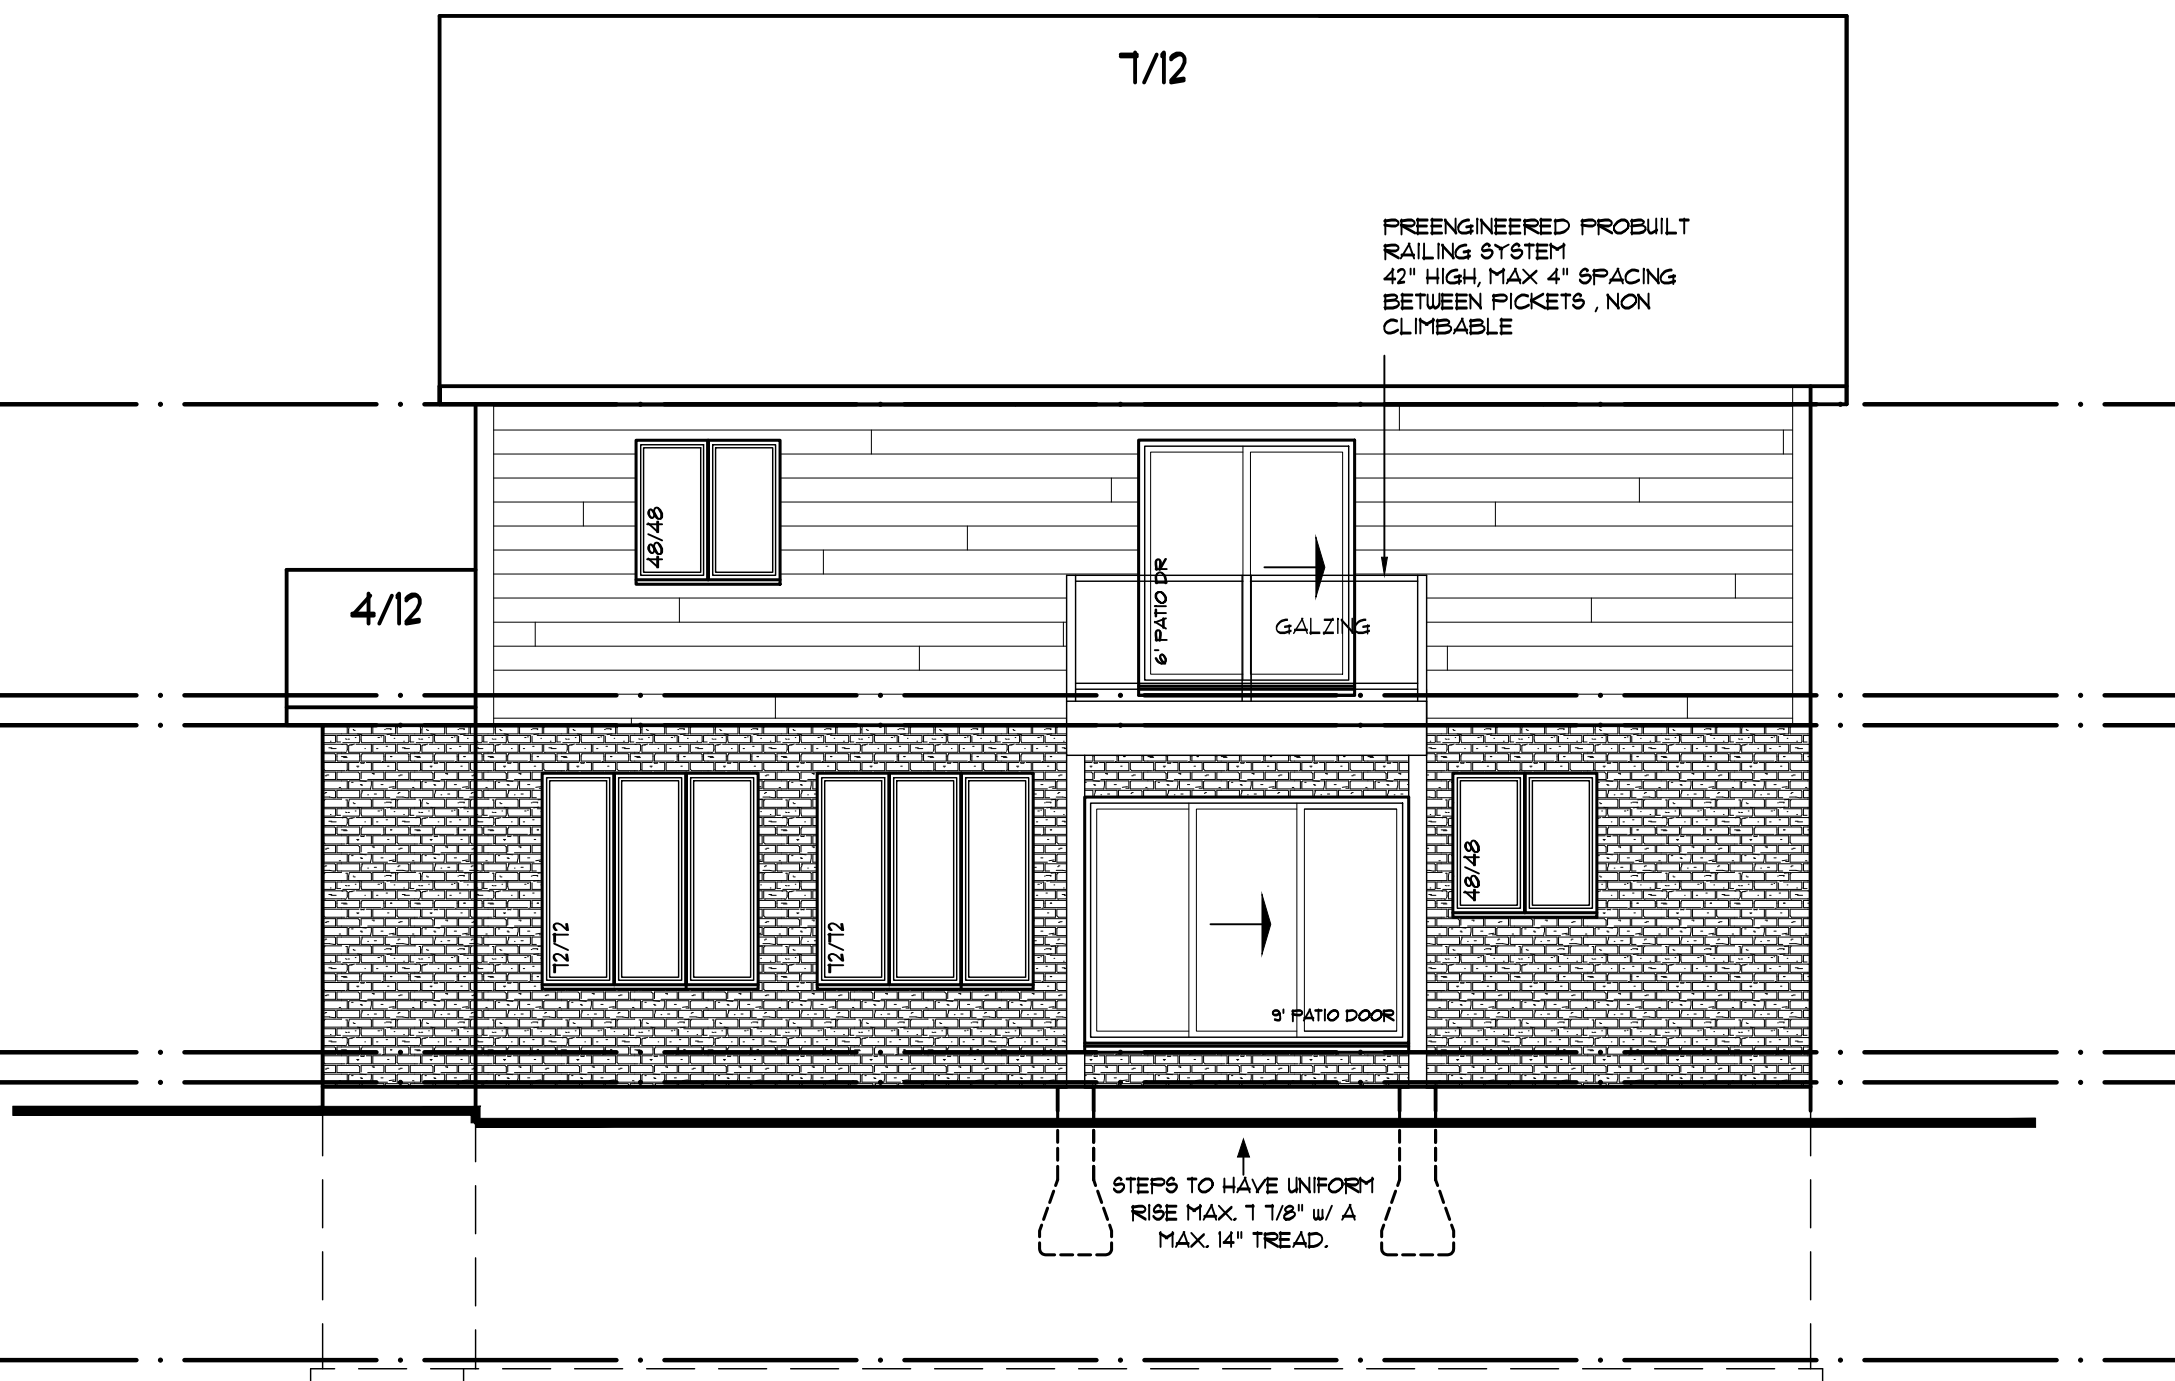

REAR ELEVATION

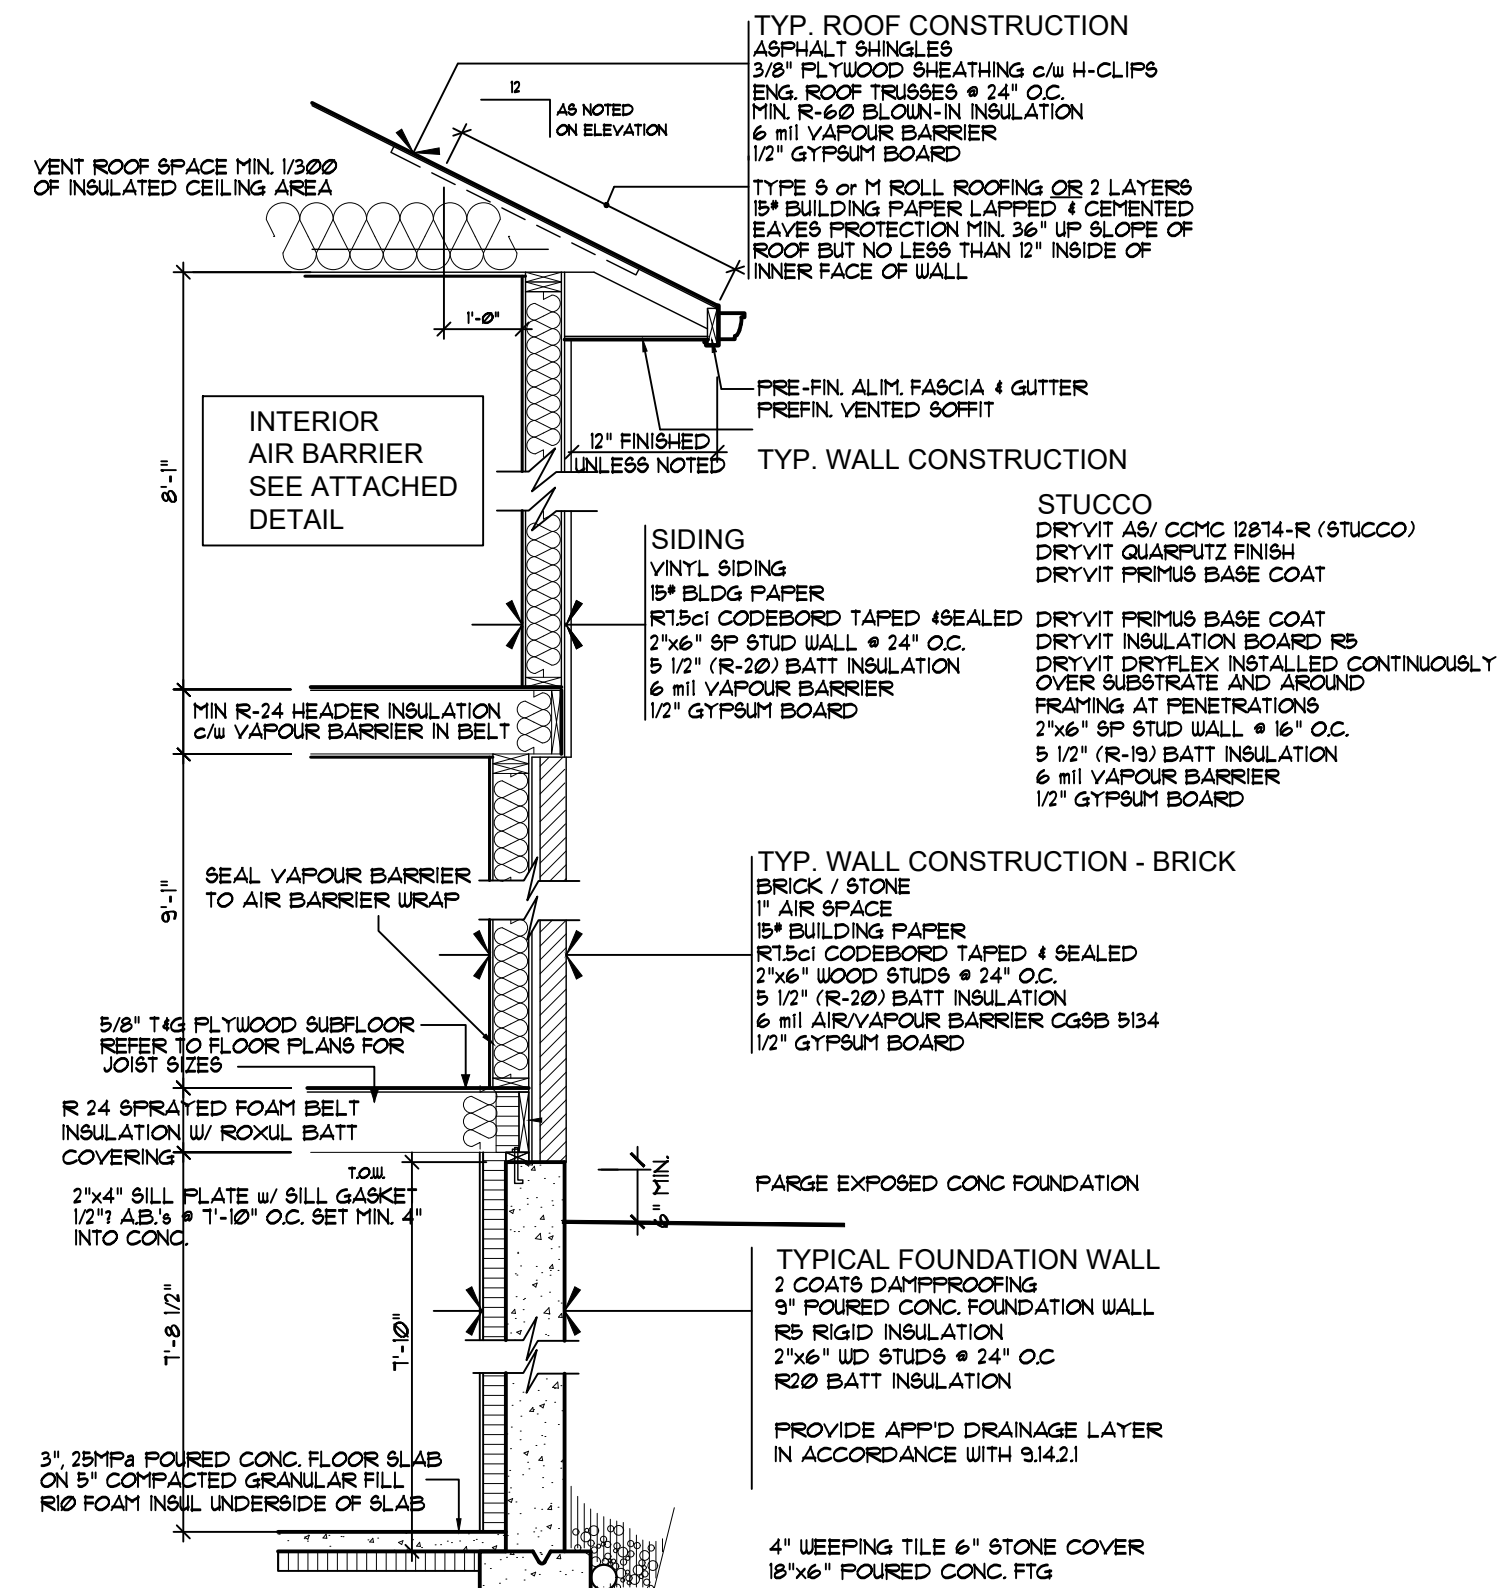

SB-12 2 STOREY WALL SECTION

SB-12 WALL AREA TO OPENINGS RATIO		
ELEVATIONS	WALL AREA	OPENINGS (RSO)
FRONT	740	115
RIGHT	752	8
LEFT	736	25
REAR	740	209
TOTAL SQ FT	2968	357
TOTAL SQ M	275.00	33
RATIO %	12%	

IT IS THE RESPONSIBILITY OF THE CONTRACTOR, OWNER AND TRADES TO BE FAMILIAR WITH THE PROJECT AS A WHOLE. ALL DISCREPANCIES AND DIMENSIONAL ERRORS ON THE PLANS SHALL BE REPORTED TO THE DESIGNER PRIOR TO COMMENCING ANY WORK.

DO NOT SCALE DRAWING

DATE REVISION



PROJECT:

DRAWING:
ELEVATIONS

DATE:
20 09 28

PROJECT No.
20-064

DRAWING No.

A1

DO NOT SCALE DRAWING

20 00 02	PRELIM
DATE	REVISION



DRAWING:

DATE:

PROJECT No. _____

DRAWING No.

A1



MAIN FLOOR PLAN
1193 SQ FT

