





FRONT ELEVATION

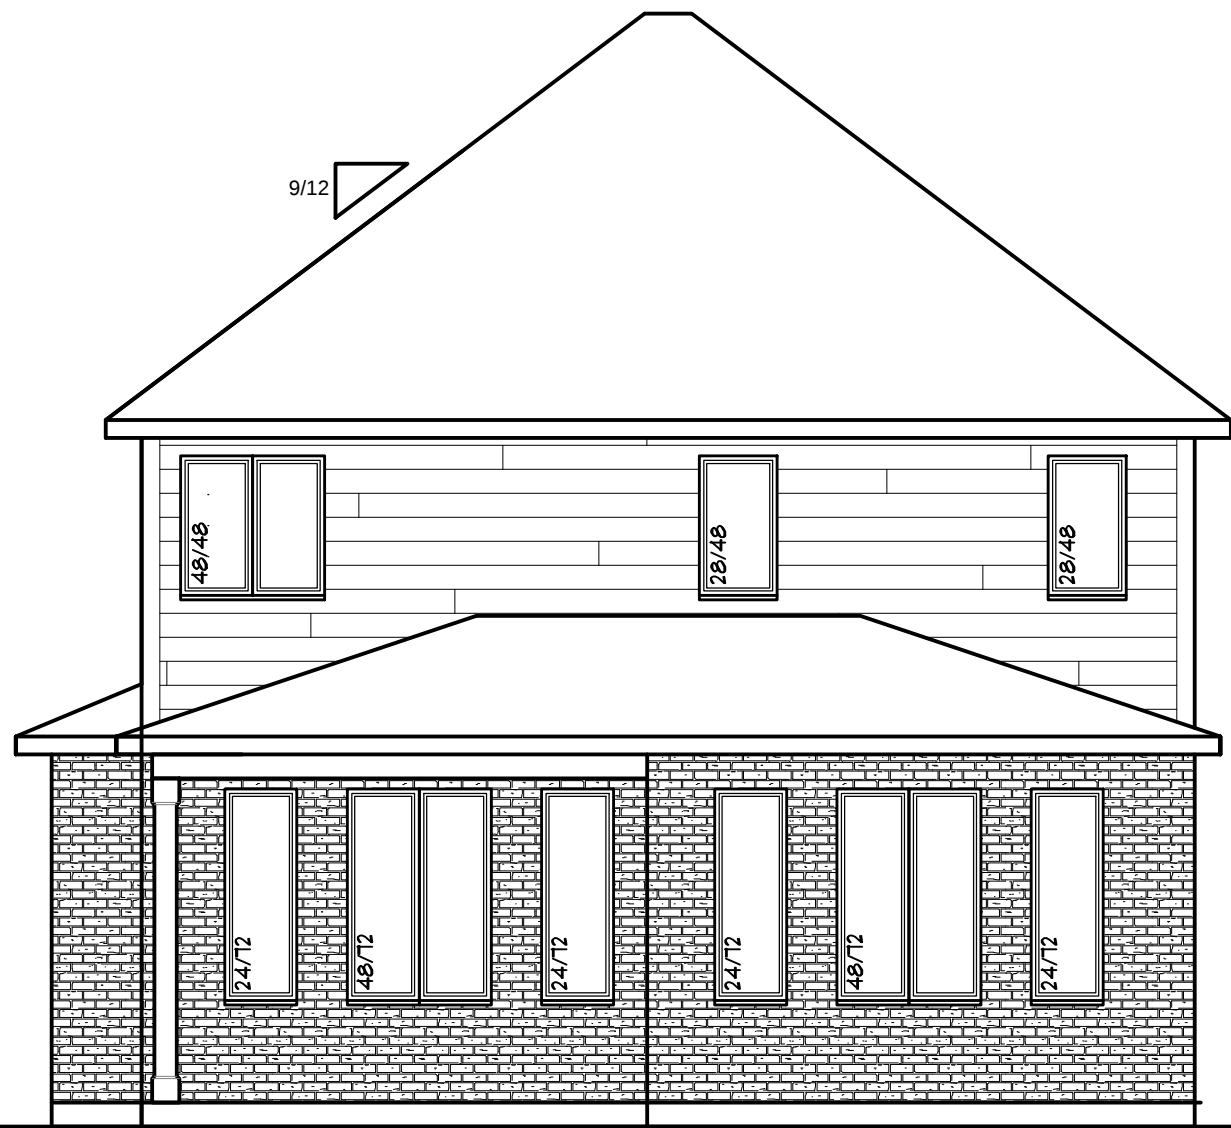

REAR ELEVATION

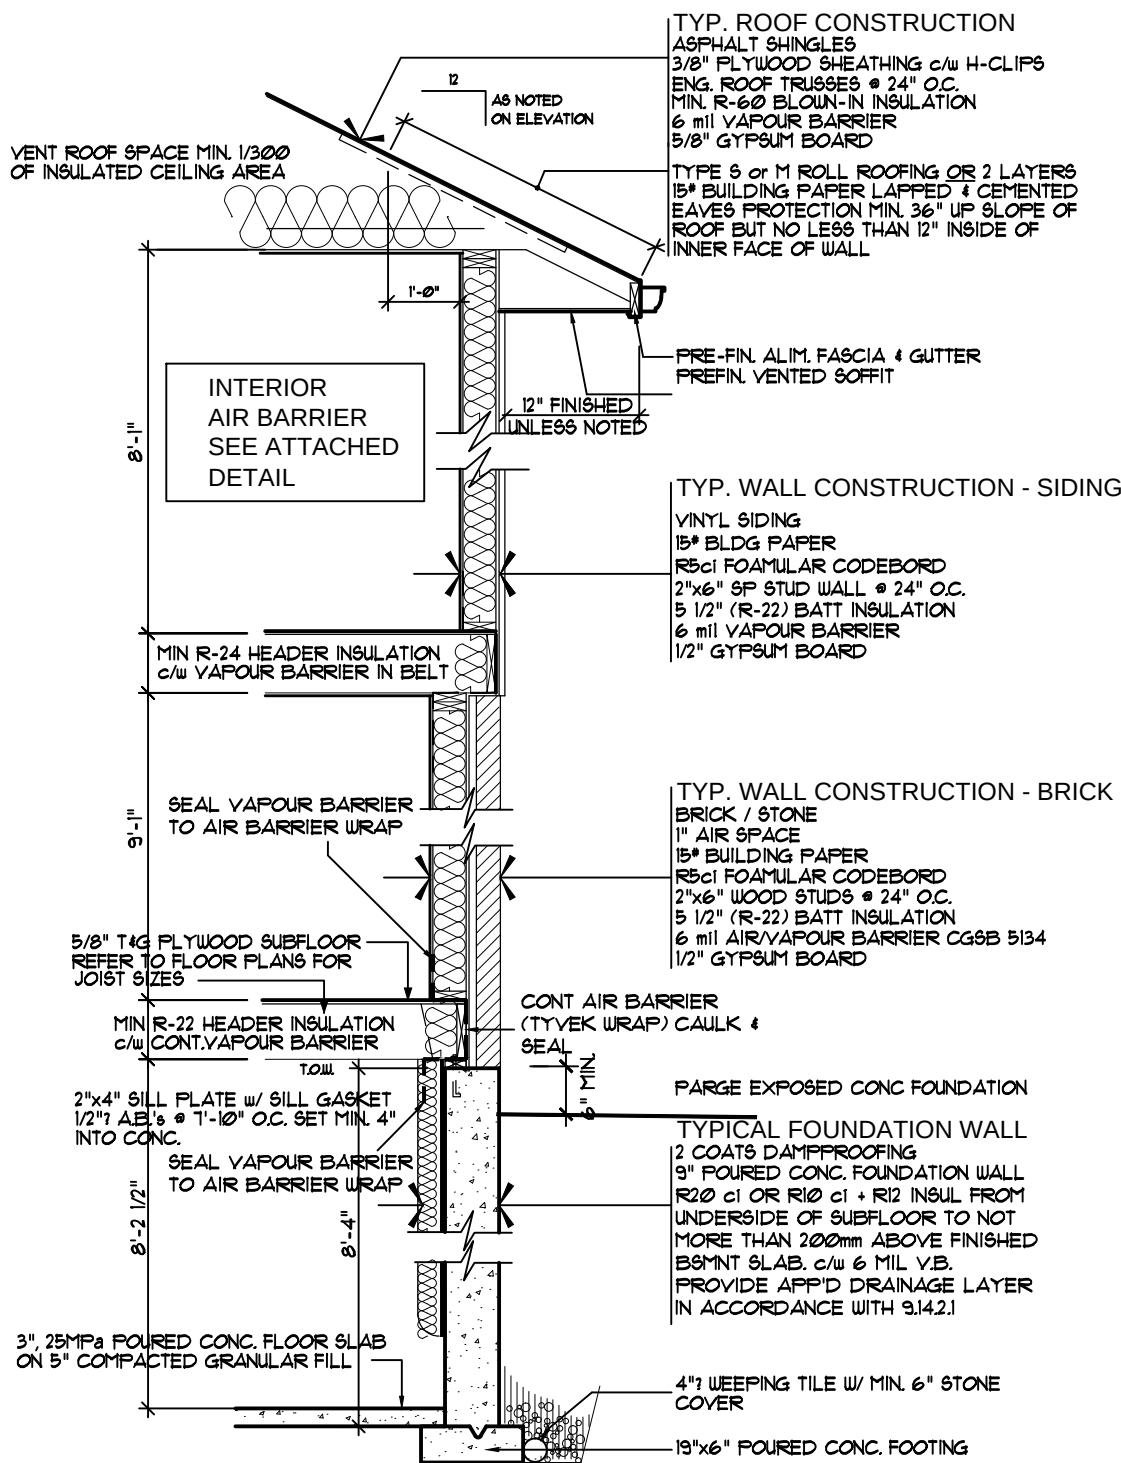

SB-12 COMPLIANCE PACKAGE "A4"

IT IS THE RESPONSIBILITY OF THE CONTRACTOR, OWNER AND TRADES TO BE FAMILIAR WITH THE PROJECT AS A WHOLE. ALL DISCREPANCIES AND DIMENSIONAL ERRORS ON THE PLANS SHALL BE REPORTED TO THE DESIGNER PRIOR TO COMMENCING ANY WORK.

DO NOT SCALE DRAWING

DATE REVISION



PROJECT:

LOT49
HOLBROOK CRES
LONDON ON

DRAWING:

ELEVATIONS

DATE:

FEBRUARY 17 2017

PROJECT No.

17-123

DRAWING No.

A1

